



BSF Rooms 2224 & 2325

Scale: 1"=4'

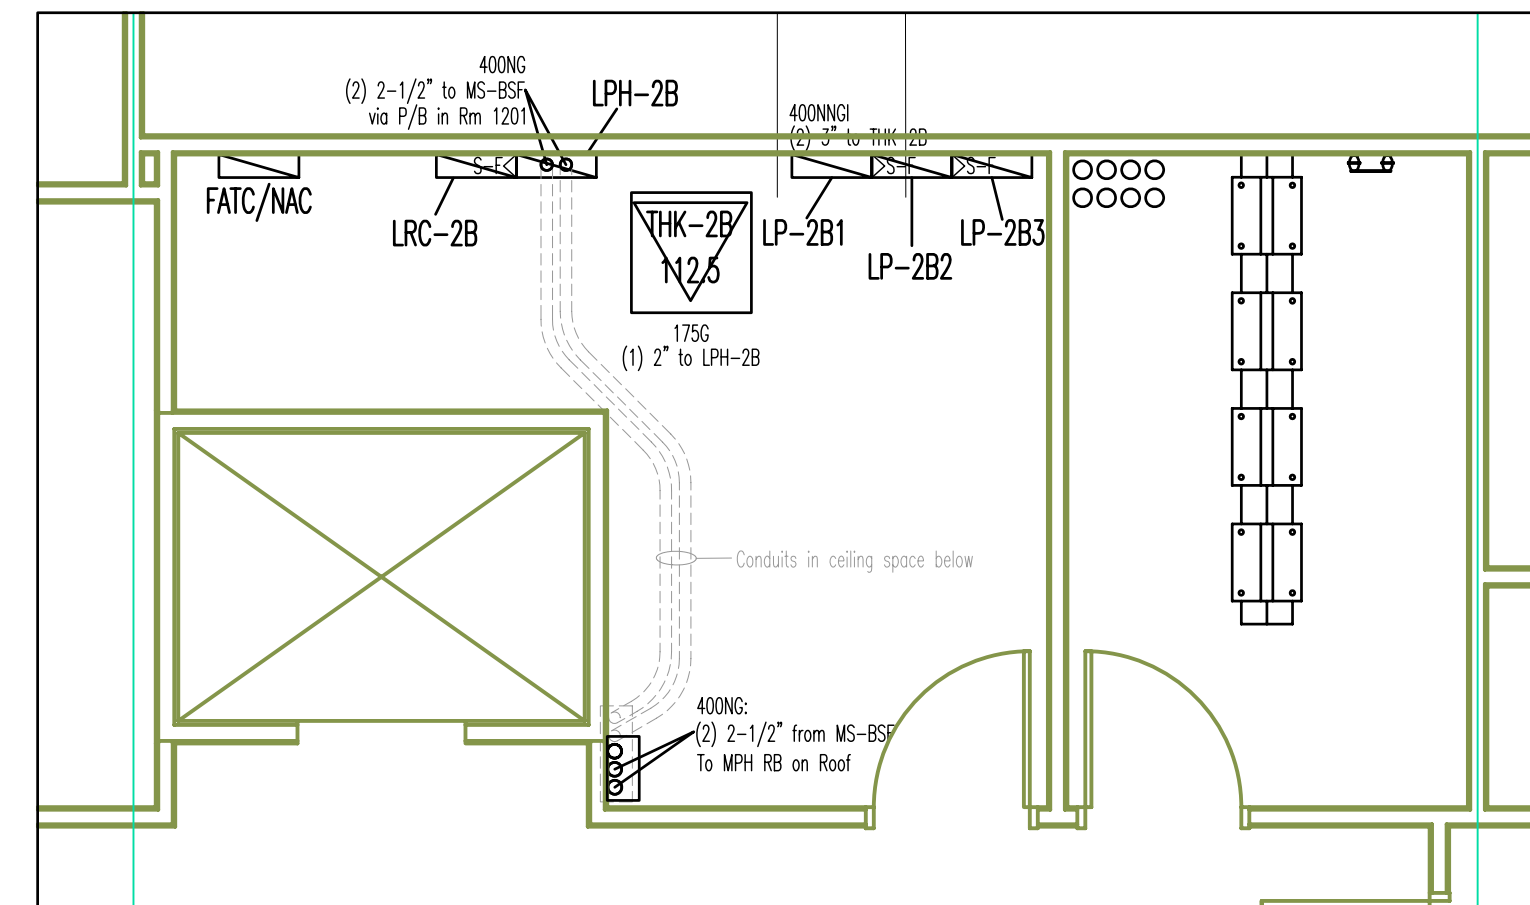


BSF Rooms 2201 & 2203

Scale: 1"=4'

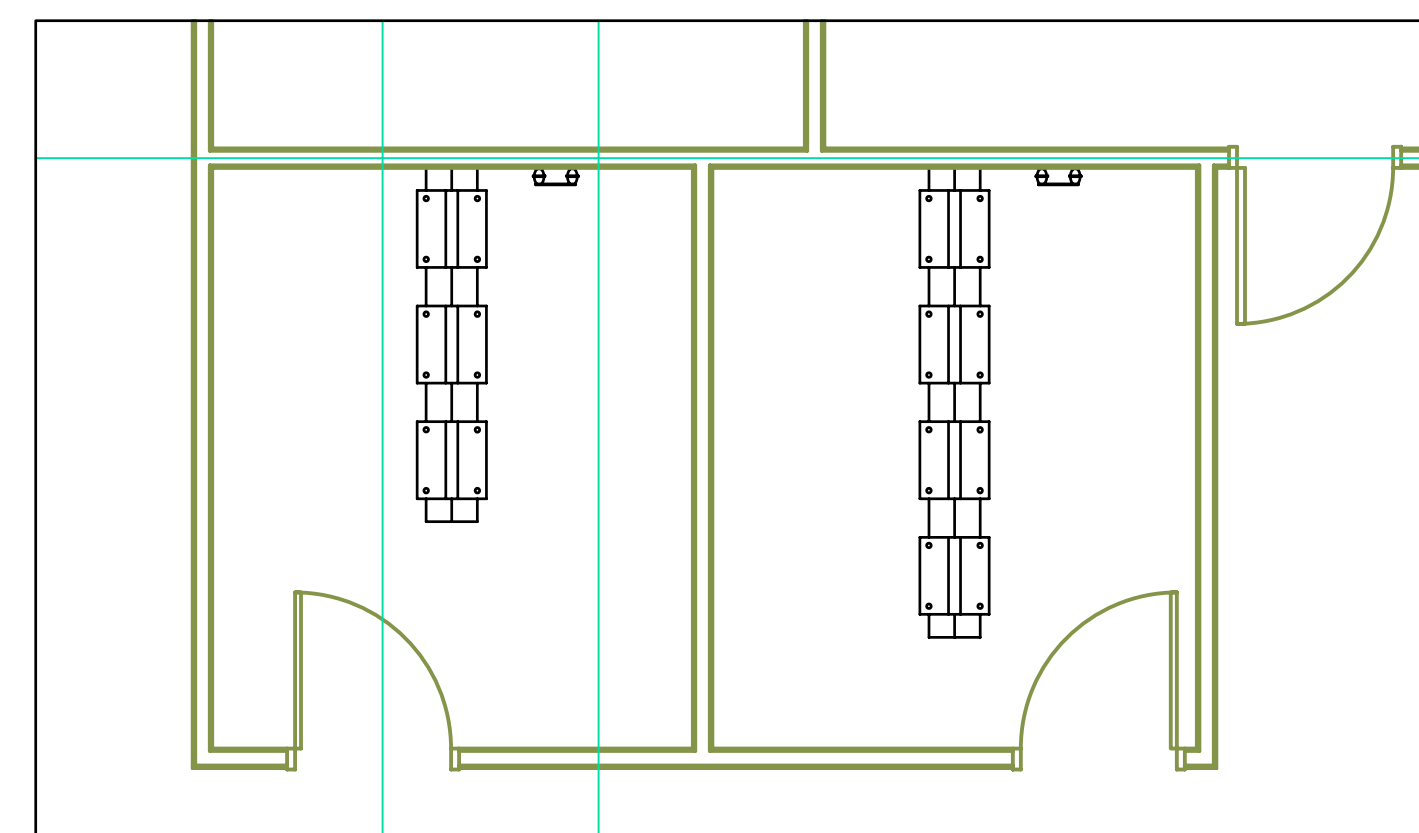



IDF Rooms 2721 & 2723

Scale: 1"=4'

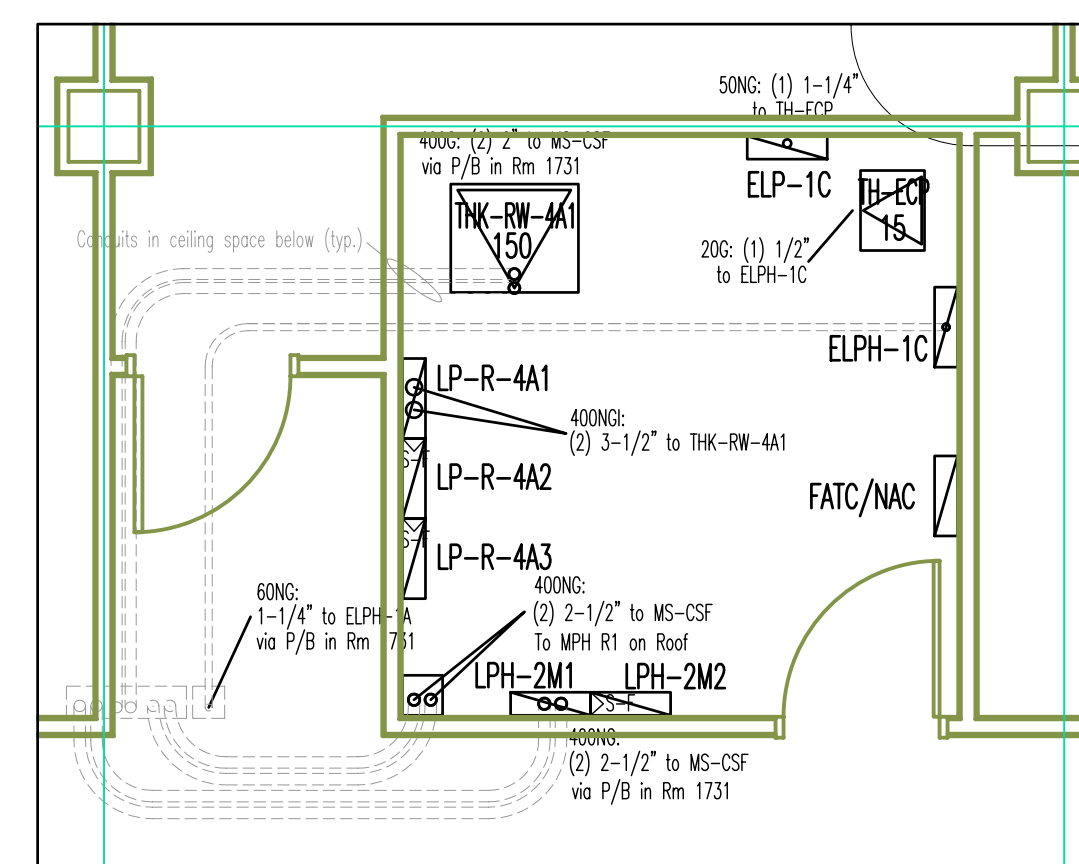


CSF Room 1731

Scale: 1"=4'

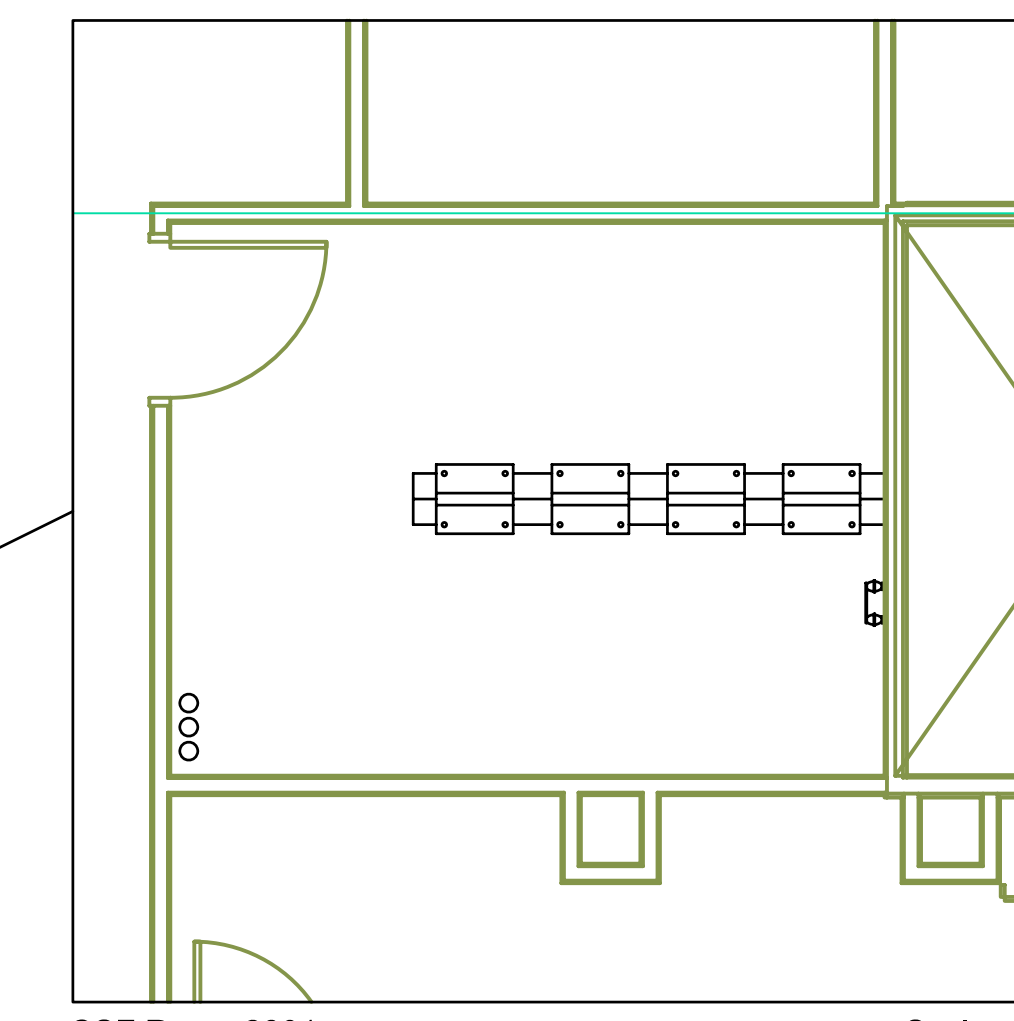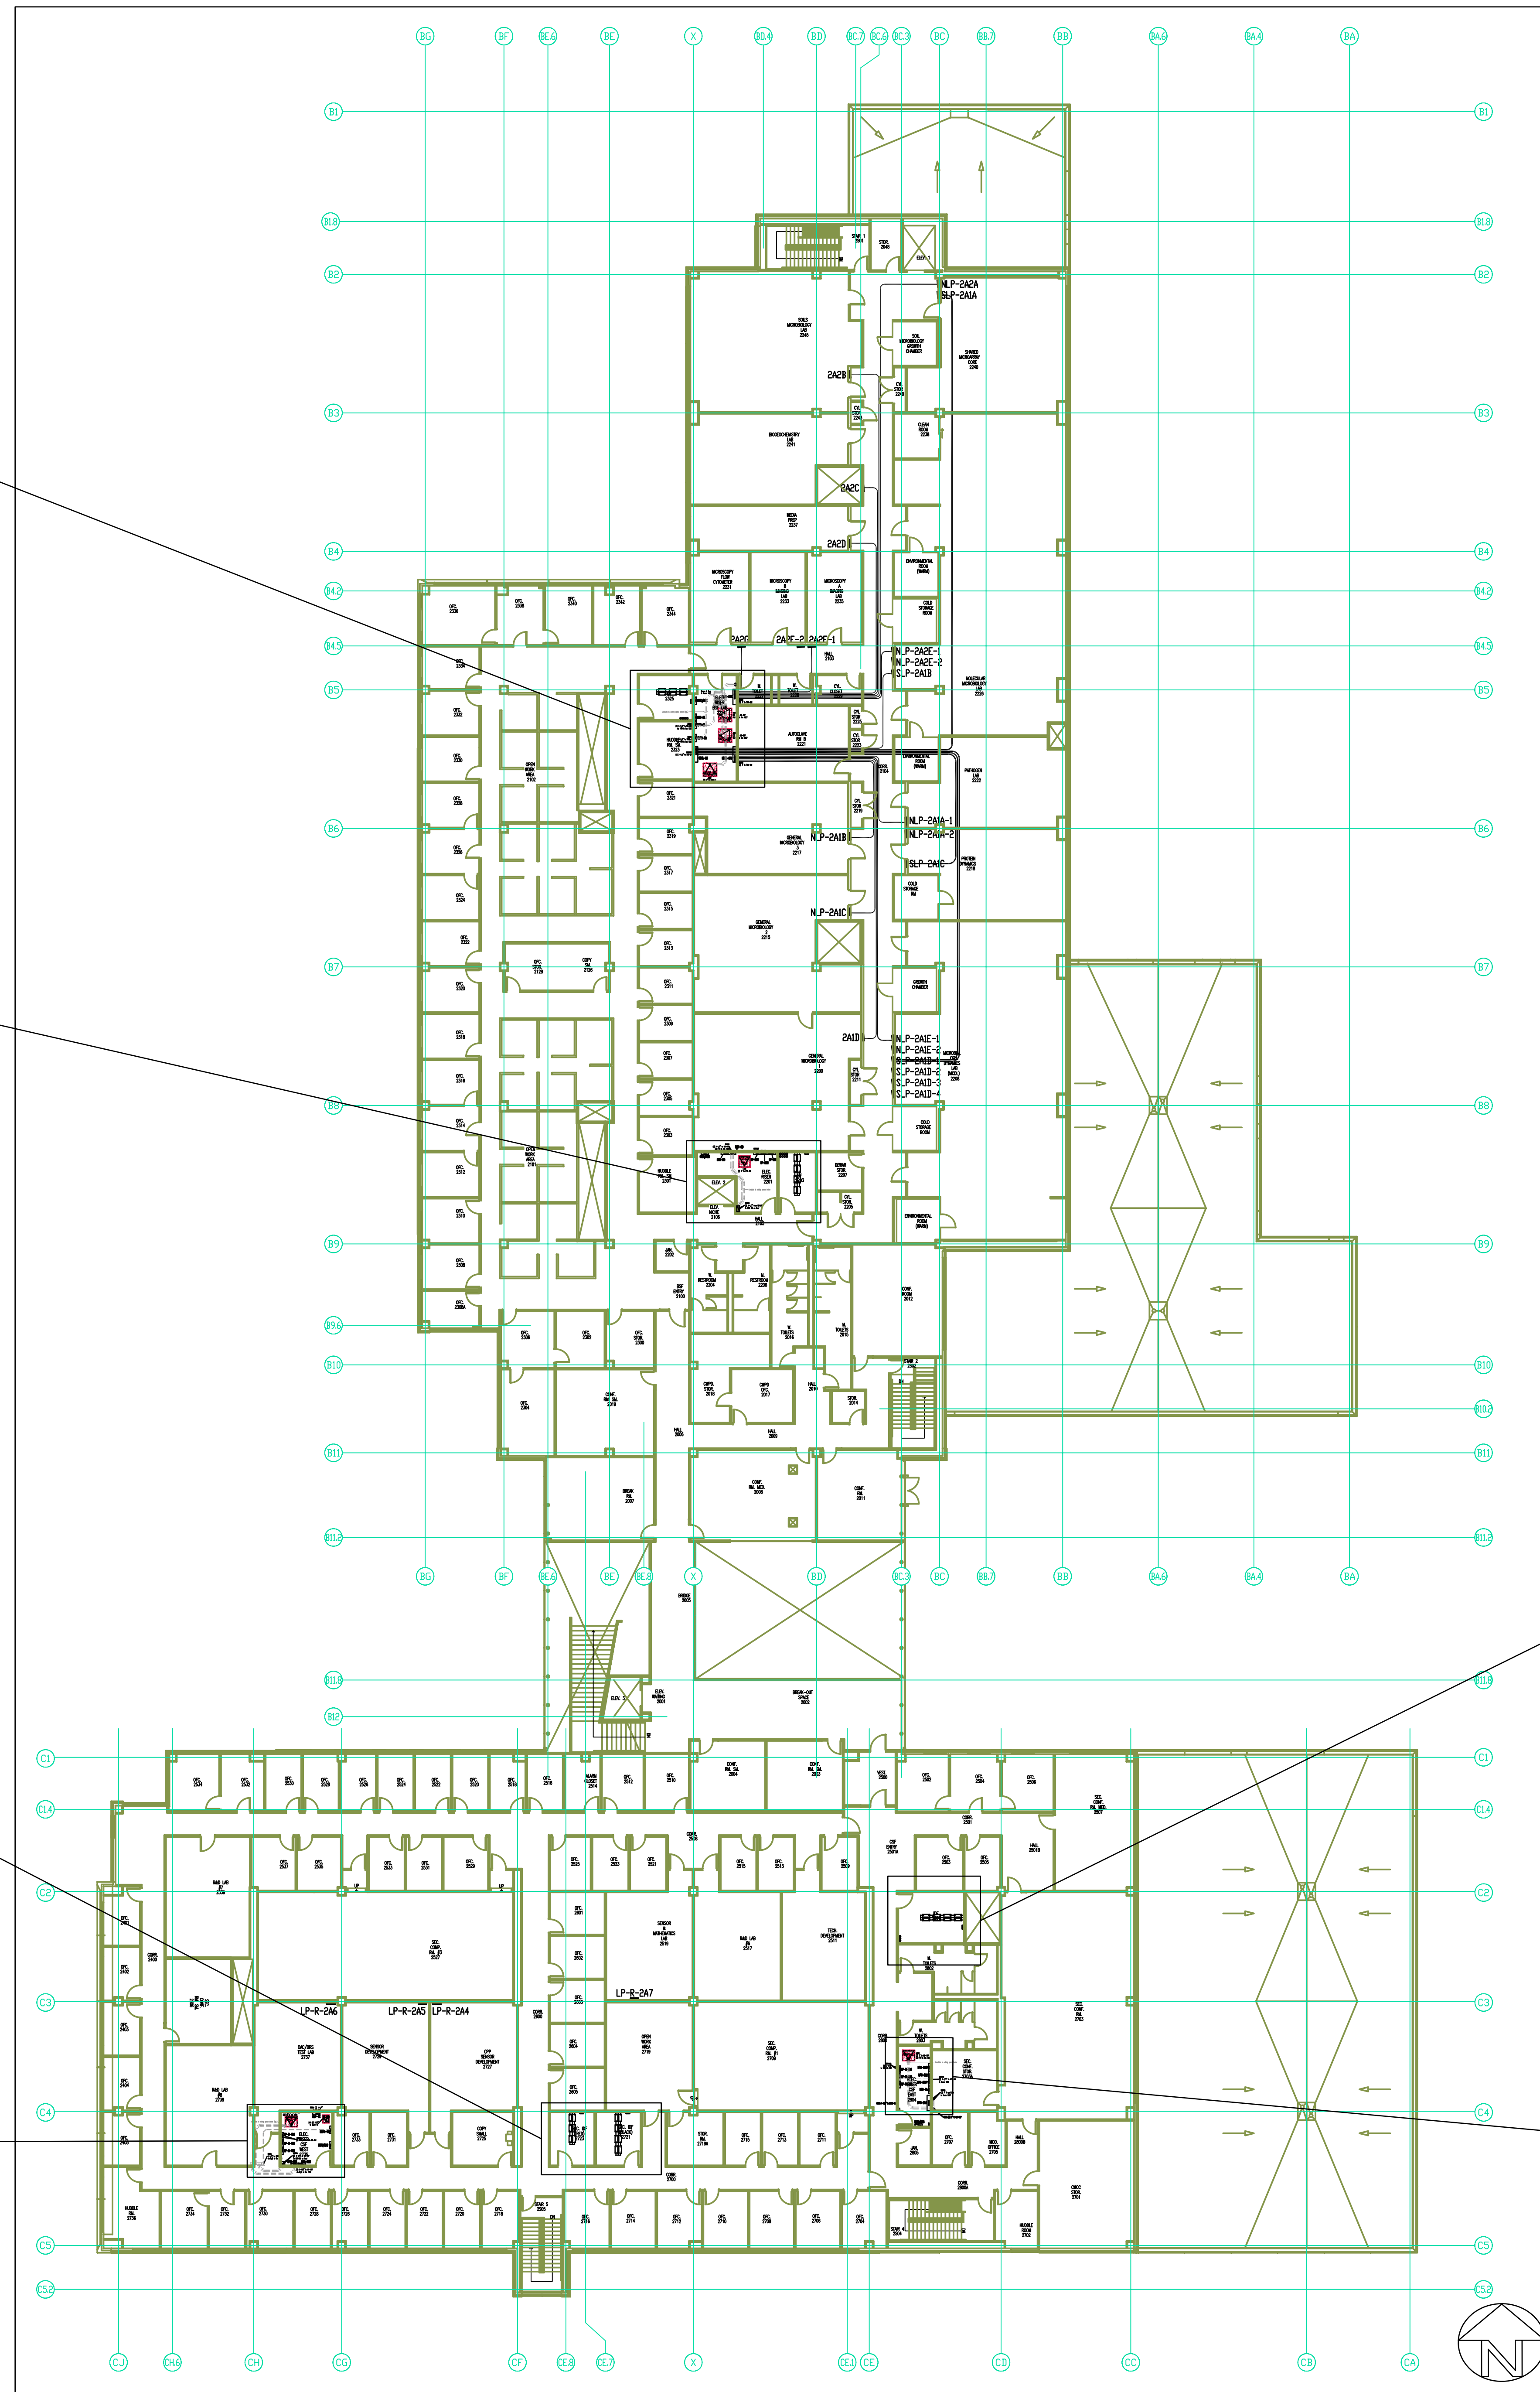

CSF Room 2801

Scale: 1"=4'

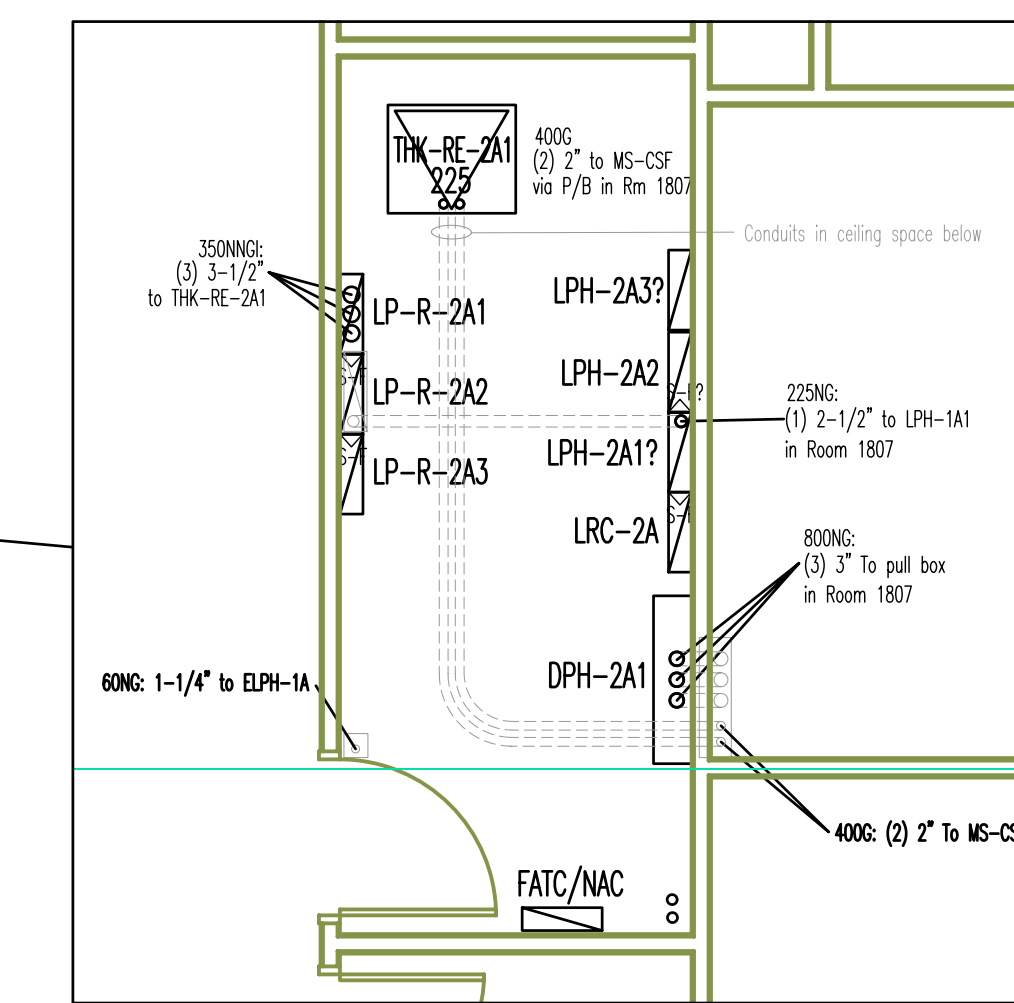

CSF Room 2804

Scale: 1"=4'

Note:  
S-F-C = Sub Feed Panel Section