



BSF Room 2224

Scale: 1"=4'

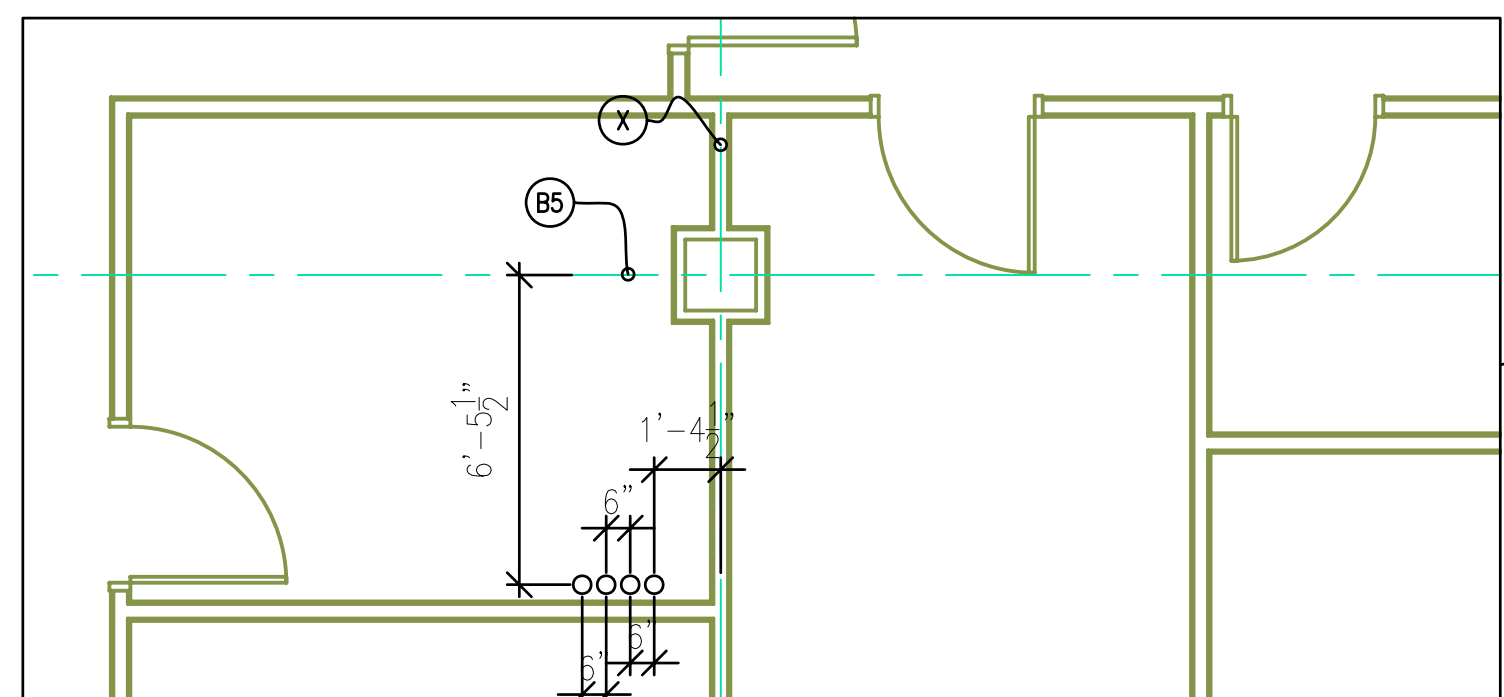


BSF Room 2325

Scale: 1"=4'

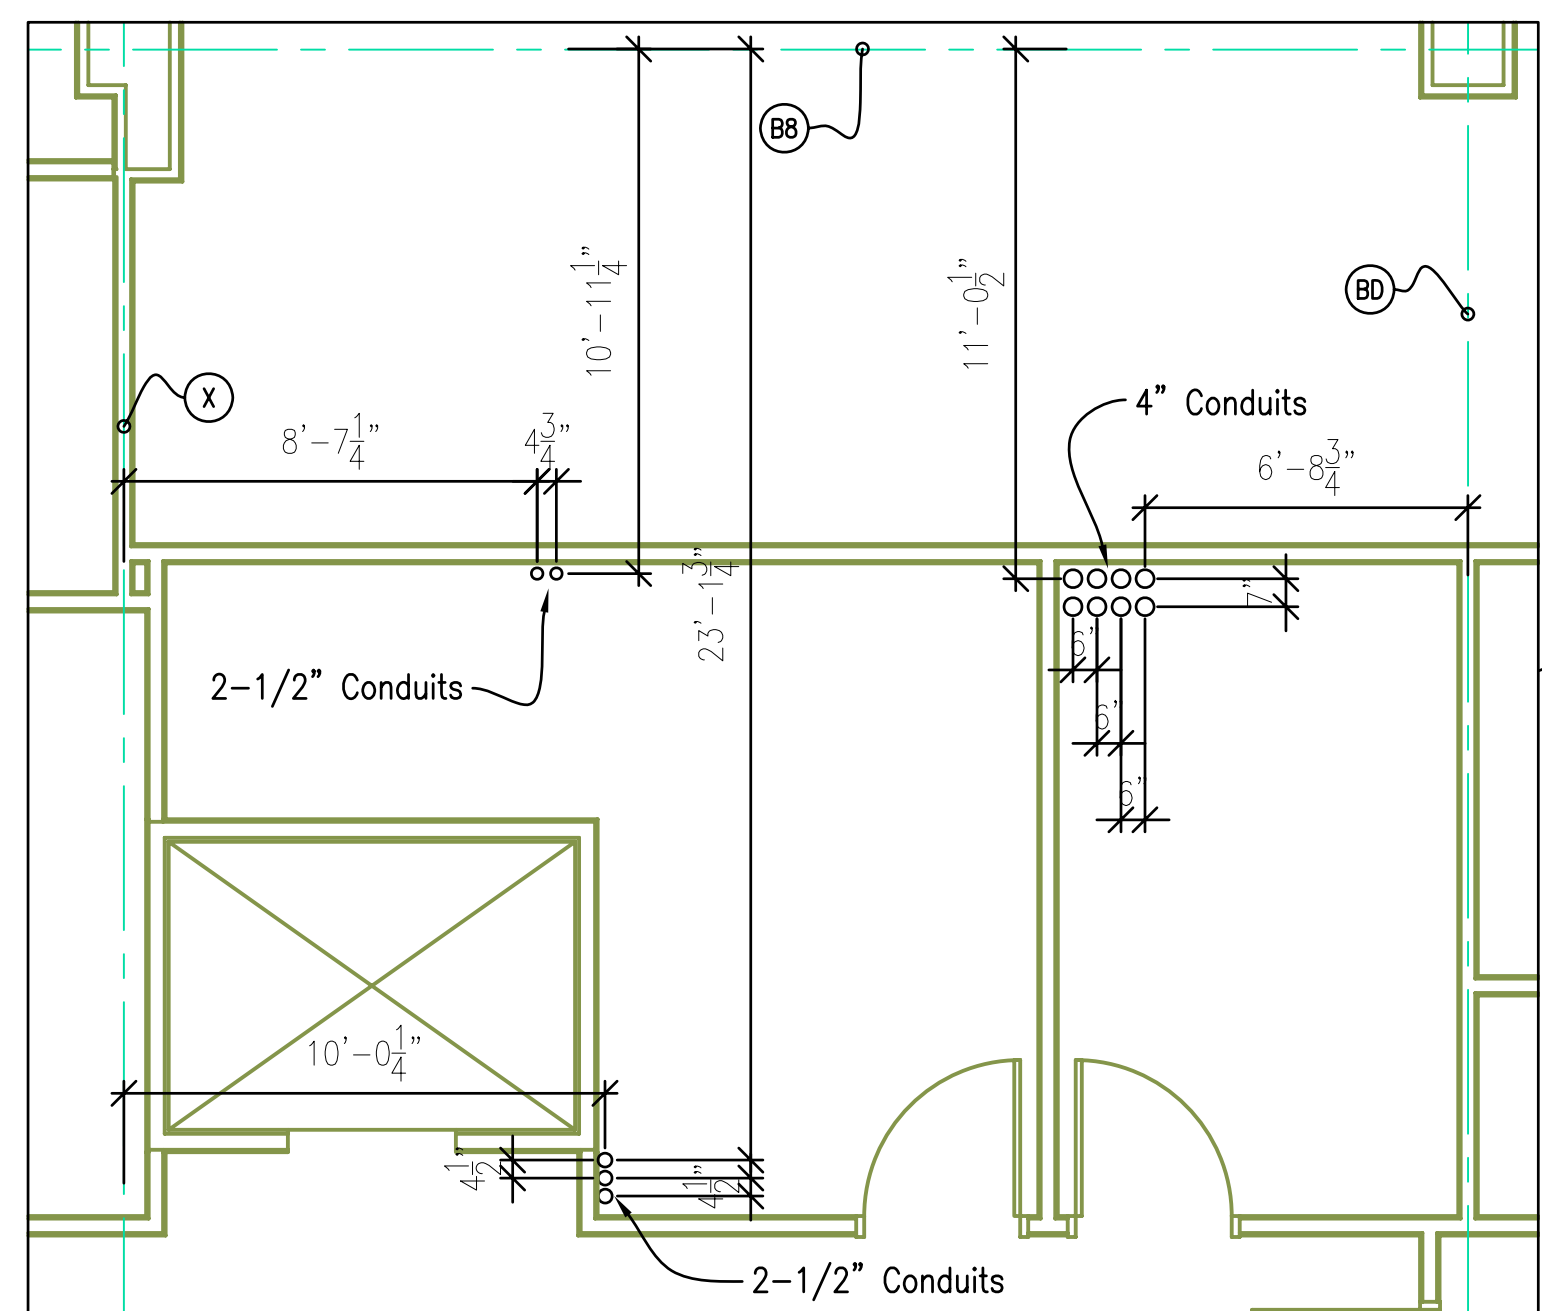



BSF Rooms 2201 & 2203

Scale: 1"=4'

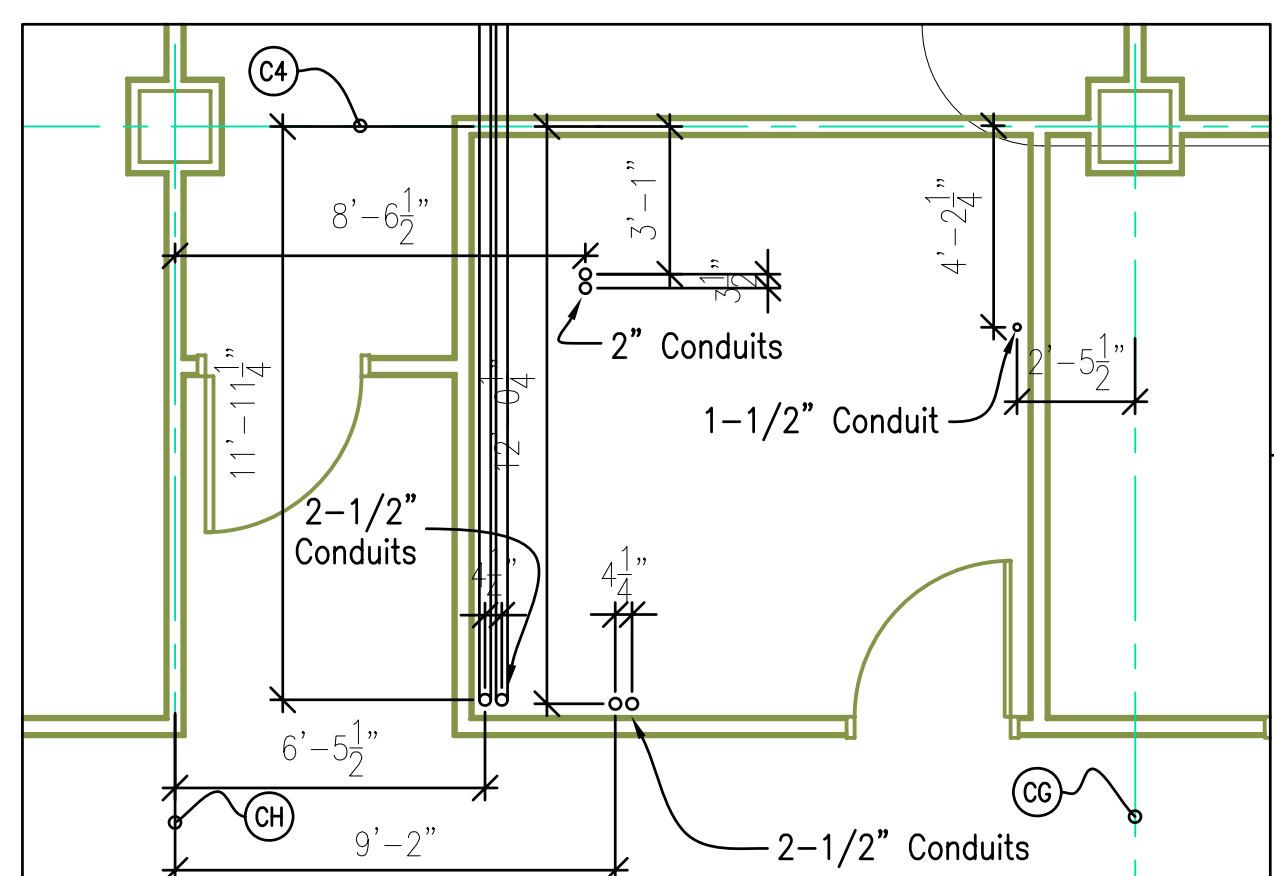


CSF Room 2735

Scale: 1"=4'

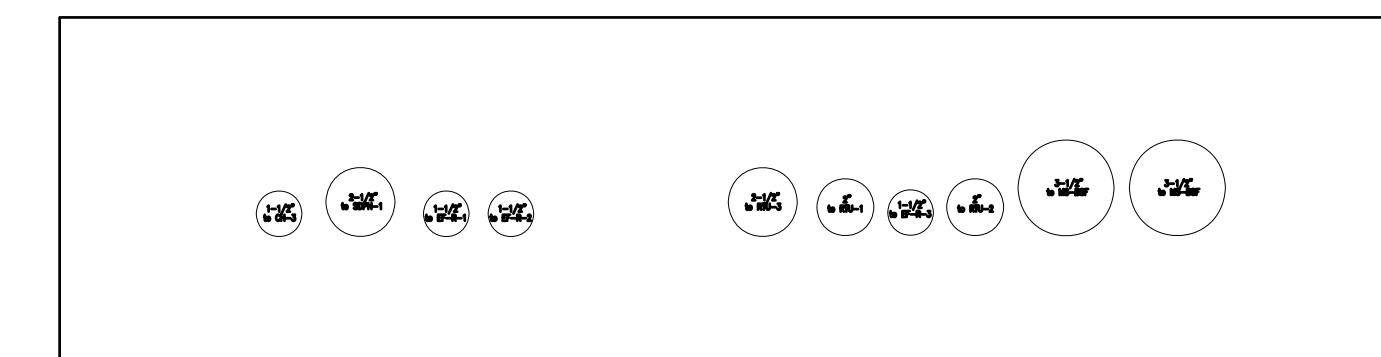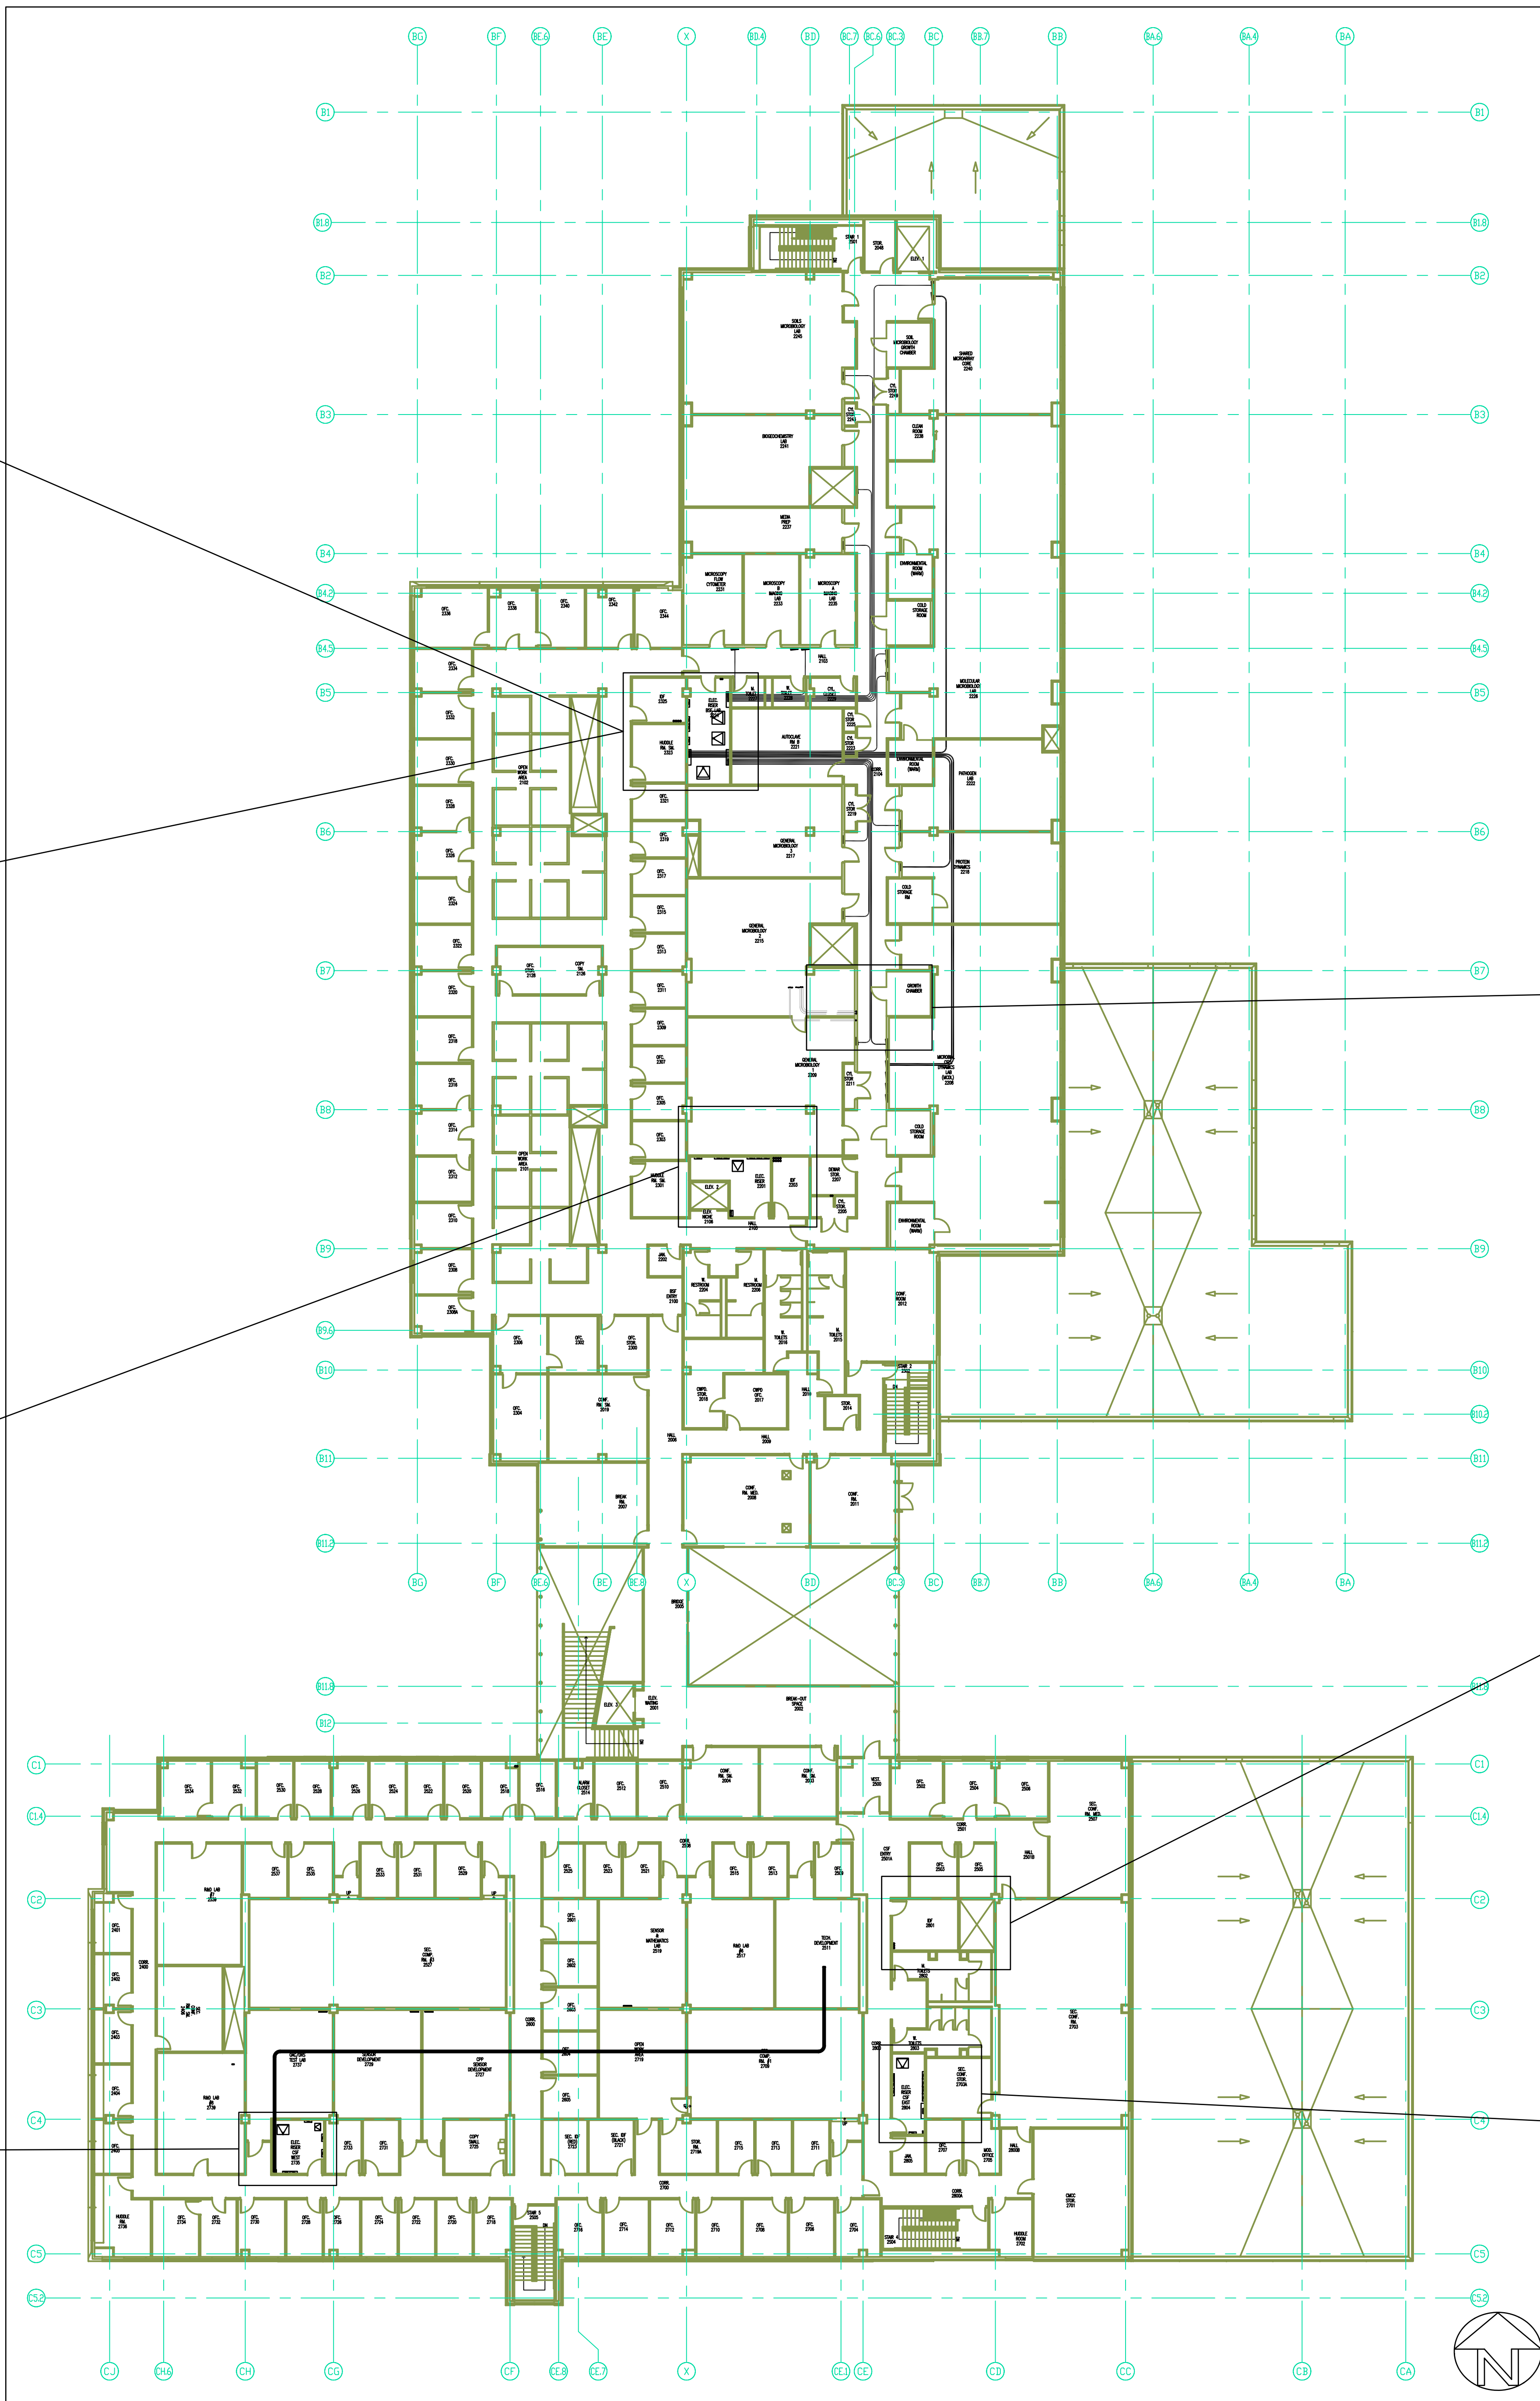


Roof Penetrations

Scale: 1-1/2"=1'

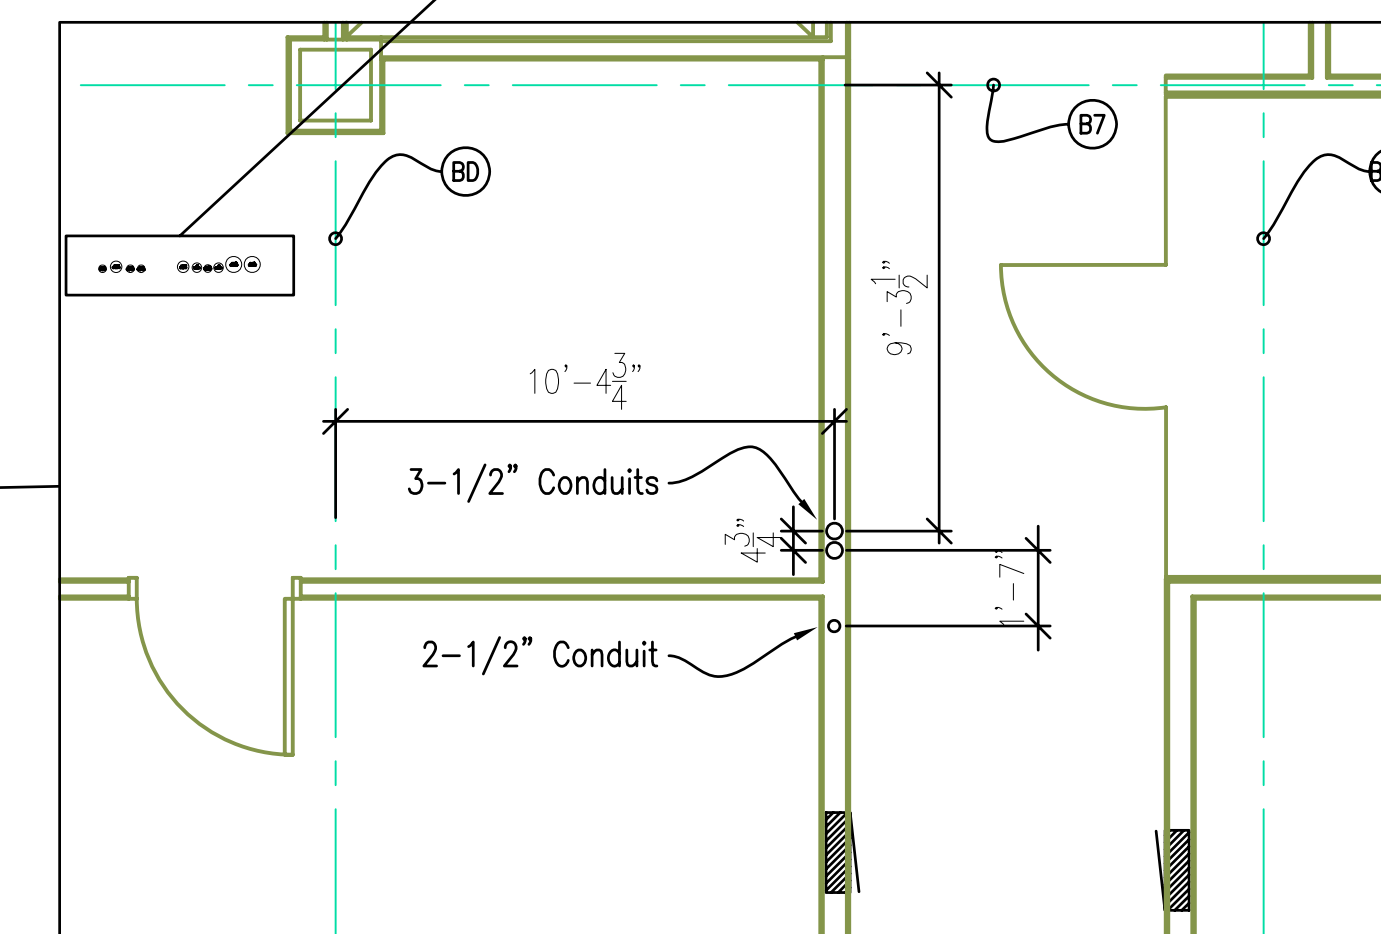


BSF Room 2215

Scale: 1"=4'

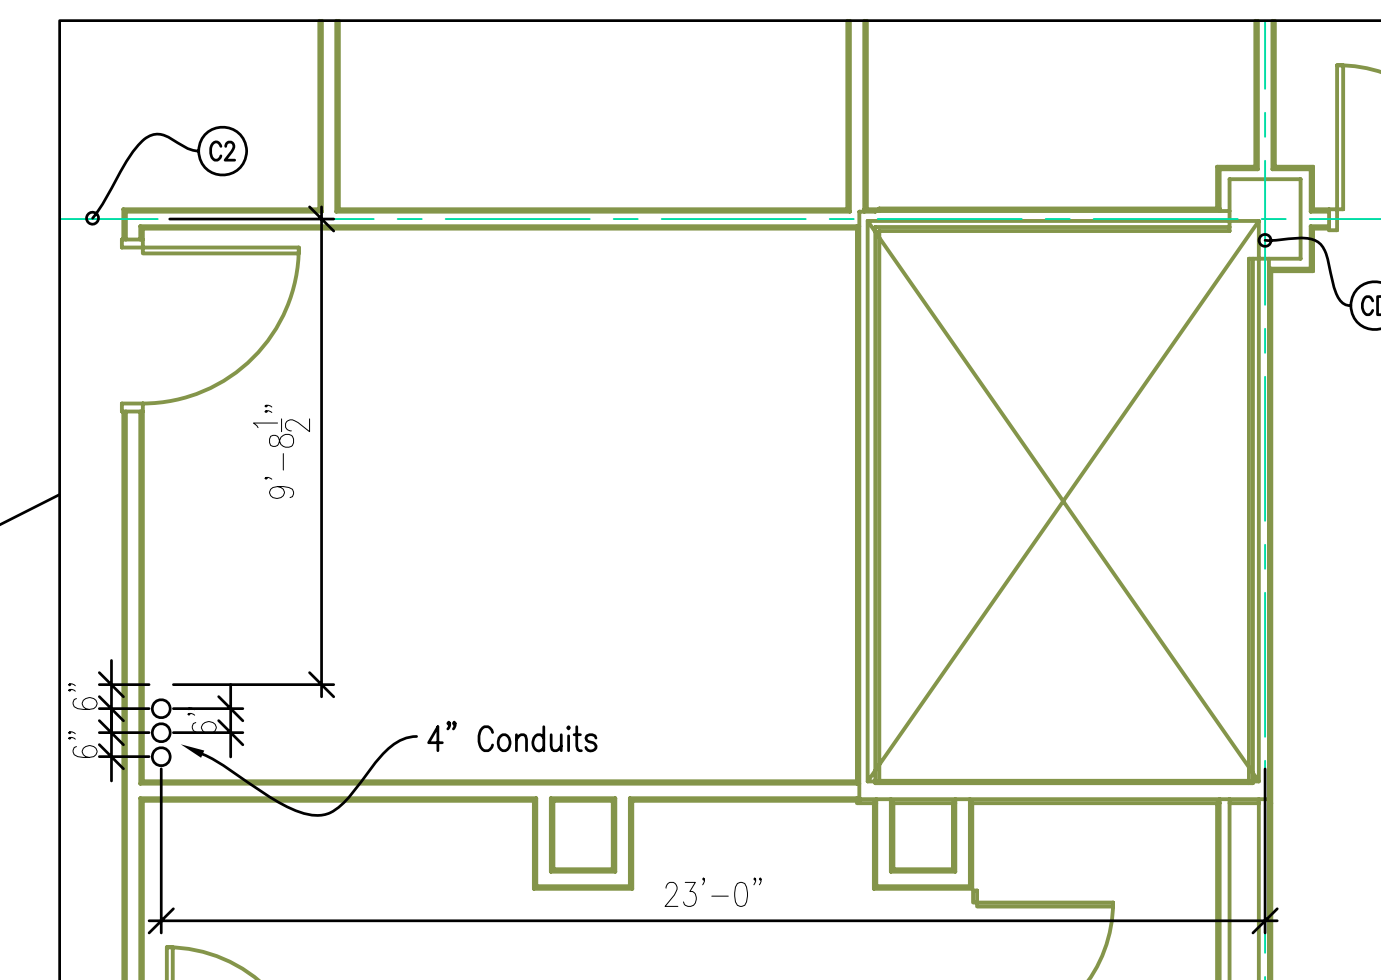

CSF Room 2801

Scale: 1"=4'

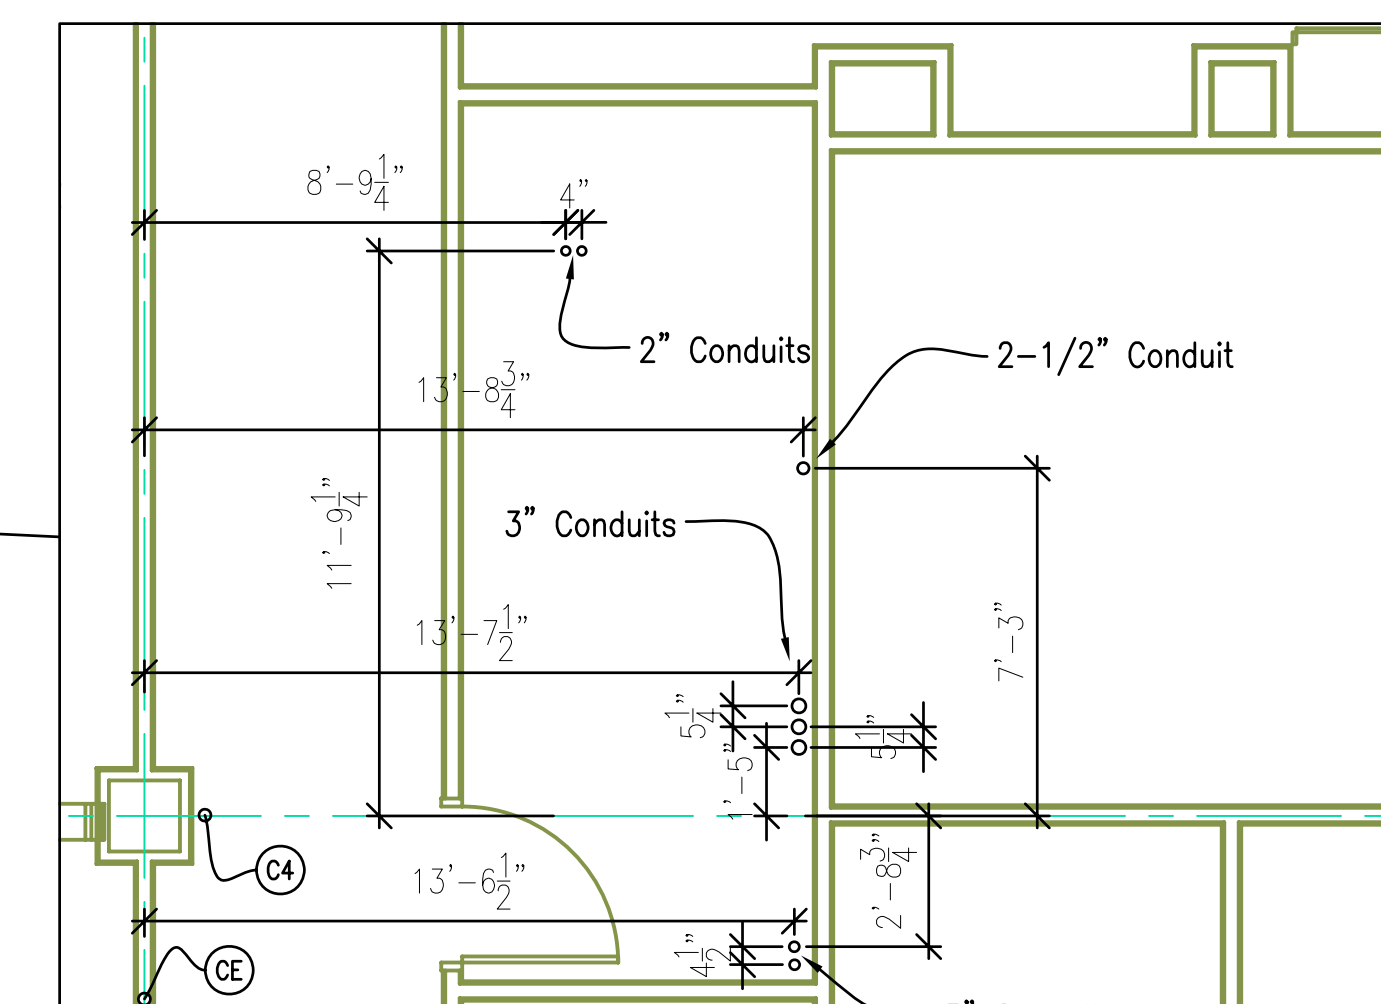

CSF Room 2804

Scale: 1"=4'